



# LALITA SIGNATURE


Raghunathpur Jali, Bhubaneswar

A GLITTERING LIFE,  
AWAITING YOU..






# Typical Floor Plan

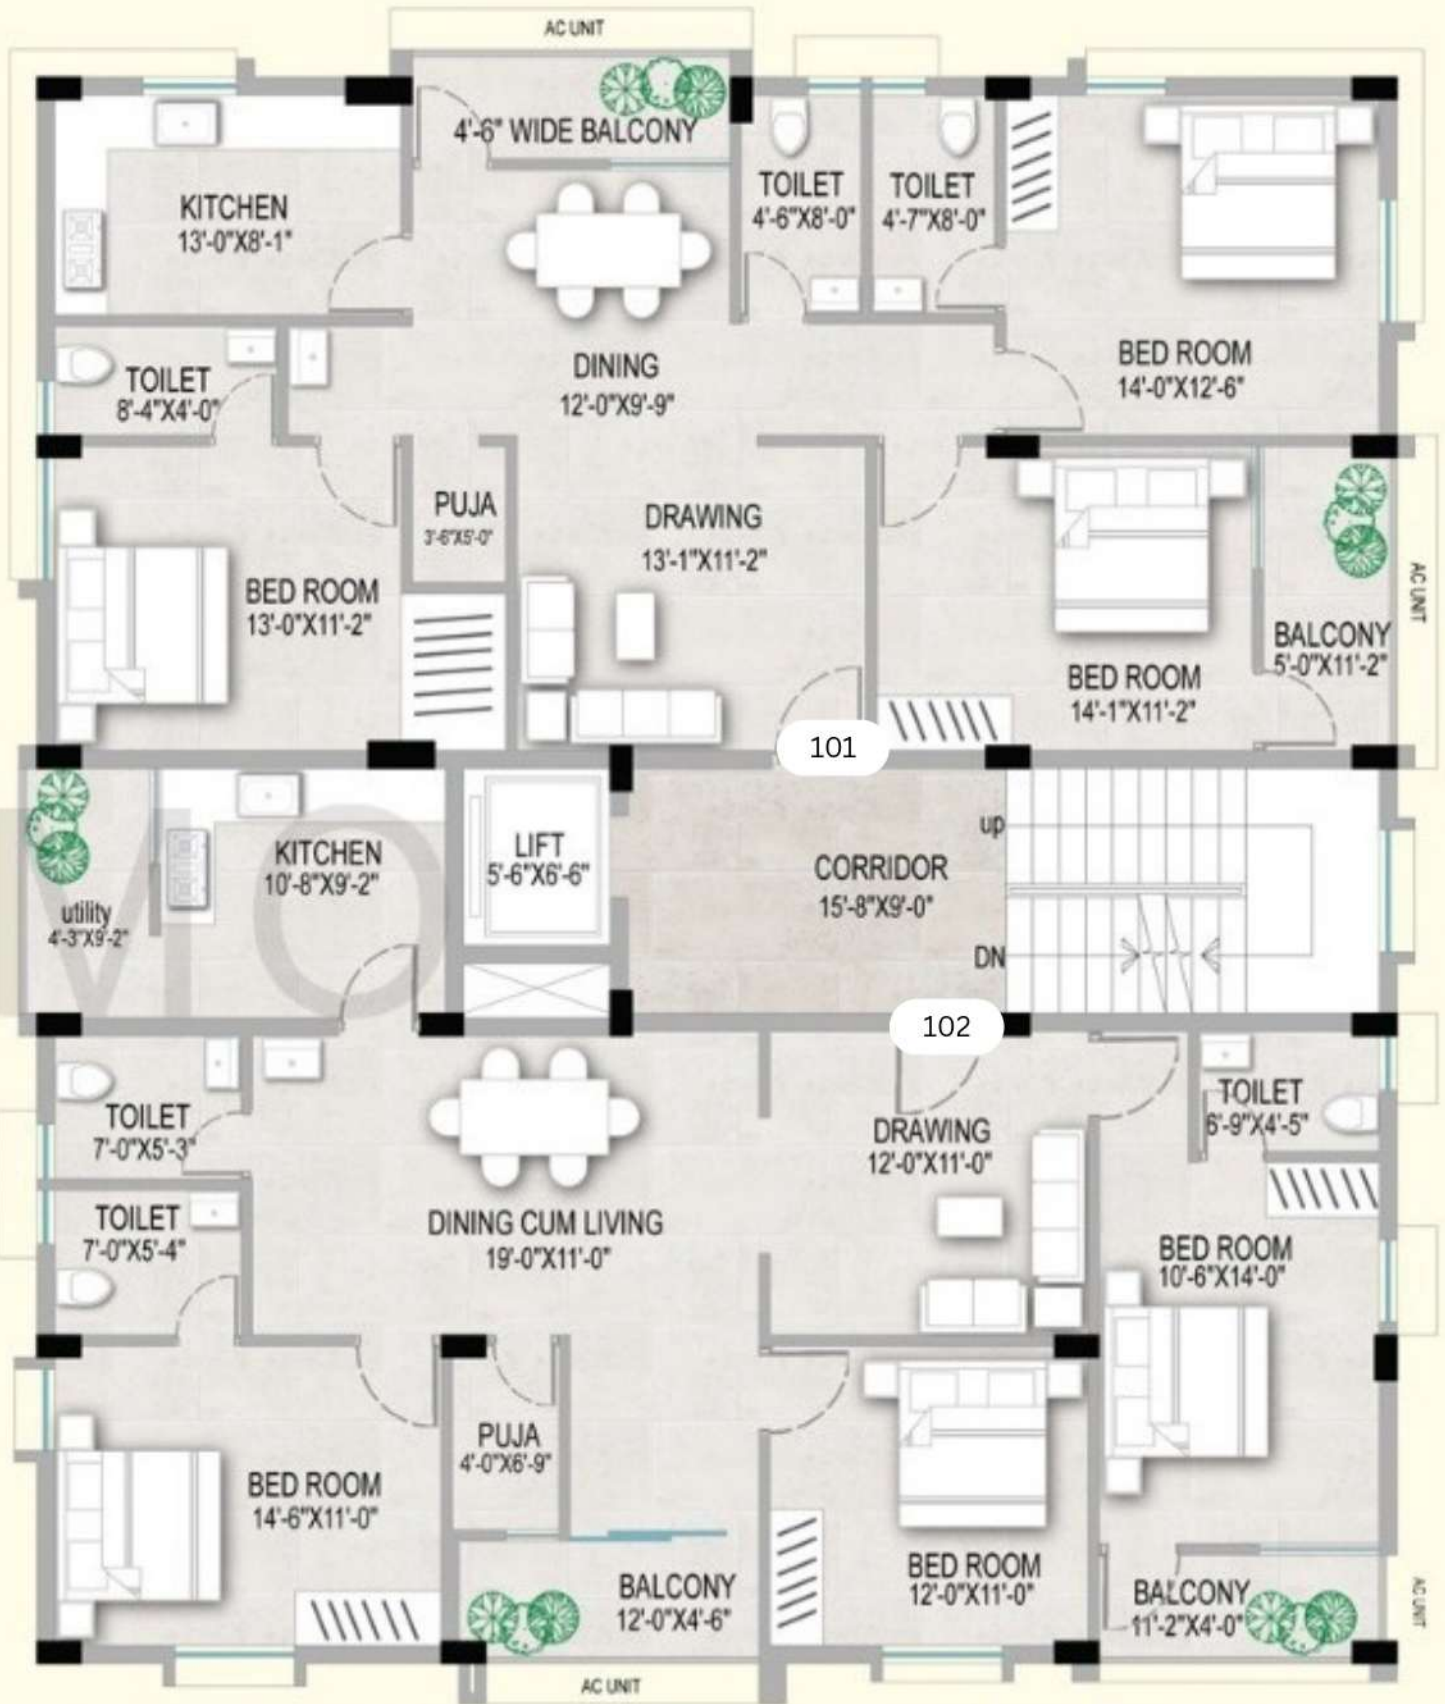

SL.NO	BUILT AREA IN SQFT.	SUPER BUILT AREA IN SQFT.
FLAT -1	1310	1703
FLAT -2	1363	1772



# Layout Plan

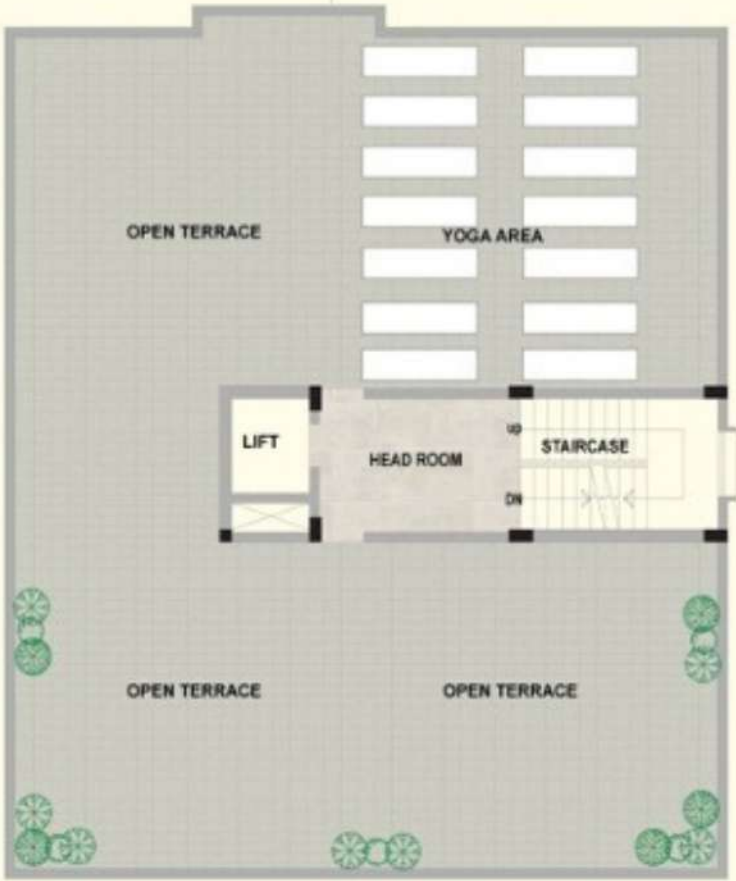

# Terrace Plan

# Specification

## Structure

Super structure: RCC framed structure.

Internal & External walls: first-class cement with Flyash Bricks.

## Doors

Main Door: Sal wood frame with decorative flush door with lock & eye piece.

Internal Doors: sal frame with commercial type flush door.

## Window

UPVC window with glass.

Grills: M.S. painted, aesthetically designed and fixed to the wall.

## Flooring

Vitrified tiles flooring and Marble/Granite in the common areas, anti-skid ceramic tiles for bathrooms & balcony.

## Tiles Cladding

Kitchen: Glazed ceramic tiles dado up to 2'0" height above kitchen platform.

Bathrooms: Glazed ceramic tiles upto to door height.

## Painting

External: Two coats exterior Acrylic Emulsion (weather coat) paint of Asian/Berger or equivalent make over one coat of primer.

Internal: Wall Putty with one coat of primer.

## Kitchen

Granite platform with stainless steel sink.

## Toilets

Provision for geysers in all toilets. All fittings are chrome plated of Jaquar/Mark/Essex or equivalent make.

## Electrical

Concealed copper wiring of Finolex/Anchor or equivalent make. Power plug for Cooking range chimney, refrigerator, microwave ovens, mixer/grinders in kitchen.

Plug point for TV & Audio systems etc. Individual meter boards, (MBC) for each distribution boards & modular switches for reputed make.



## Facilities

- ✓ 24 hr.security.
- ✓ 24 hr. water supply
- ✓ CCTV @ security area.
- ✓ Intercom.
- ✓ Electrical power back up.
- ✓ Periphery lighting.
- ✓ Oxygen terrace floor,
- ✓ open Yoga and meditation area.(Terrace)
- ✓ Greenary all around.
- ✓ Stilt floor carparking.
- ✓ High speed passenger lift.
- ✓ Open gymnasium.

## Near by

- ✓ Big Bazar
- ✓ Lalchand Jewelry
- ✓ Nandankanan Zoo
- ✓ BBSR New rly Station
- ✓ Saraswati sishumandir
- ✓ KIIMS
- ✓ KIIT
- ✓ Care Hospital
- ✓ Apolo Hospital
- ✓ Kalinga Hospital
- ✓ DAV Cspur
- ✓ XIMB

## Location Map

Not to scale

